
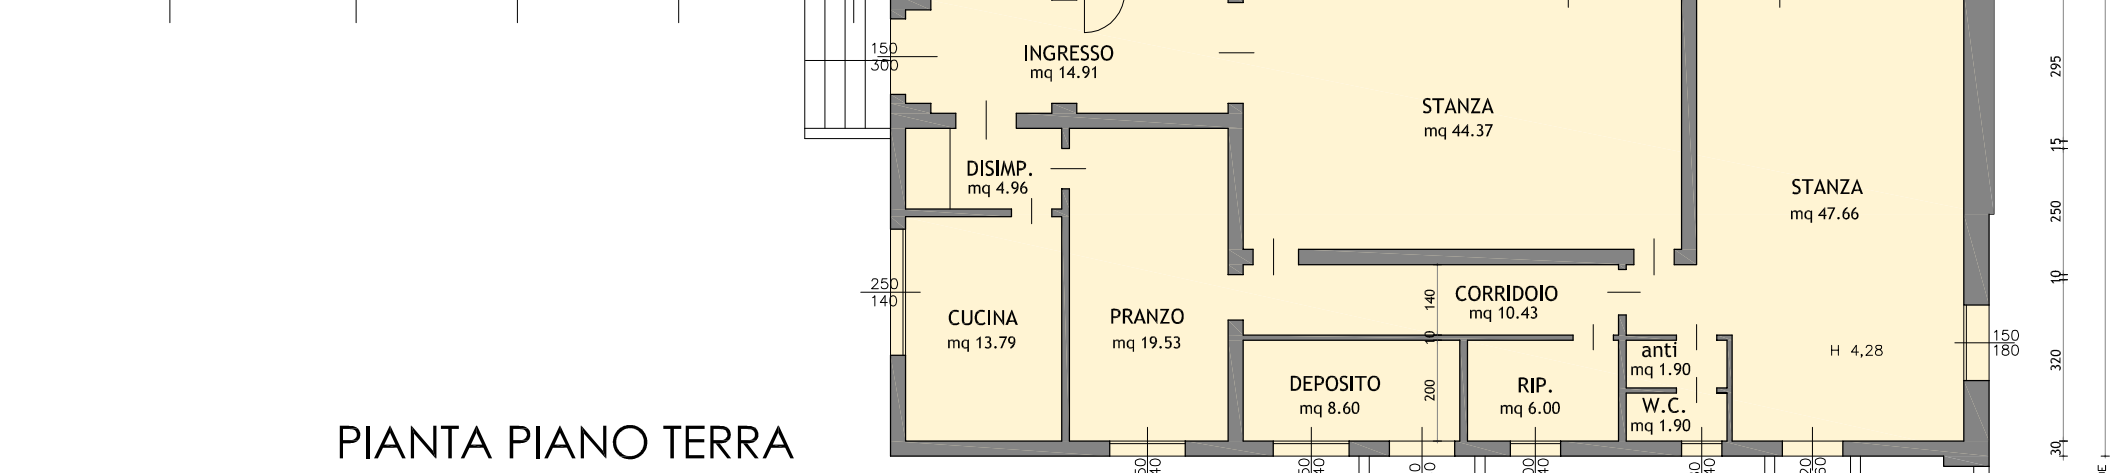
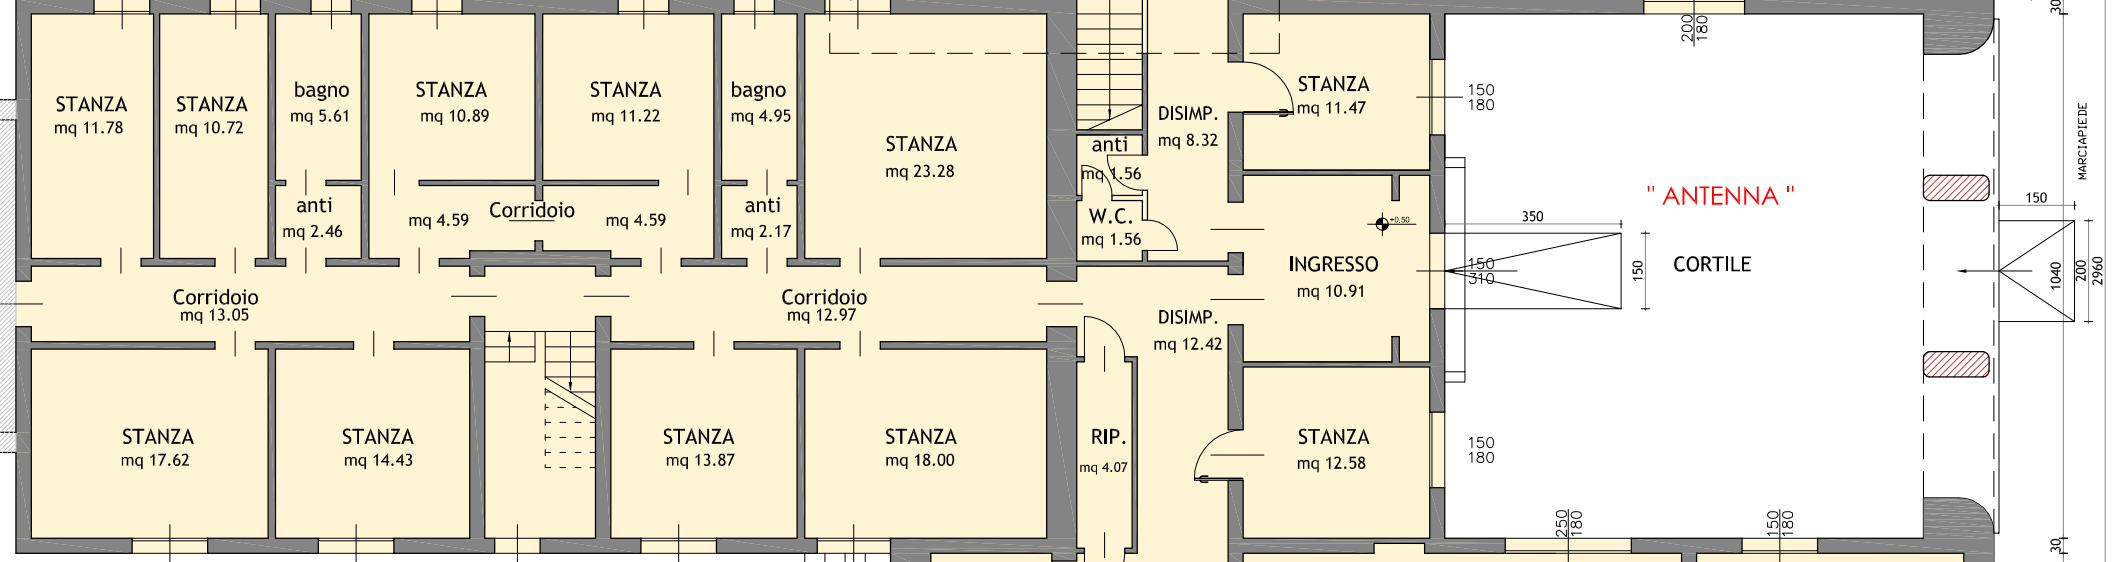
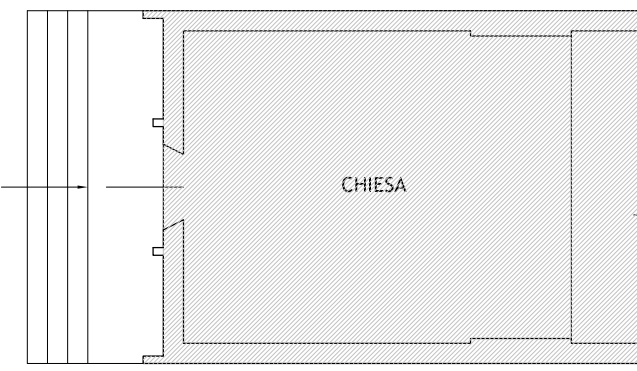
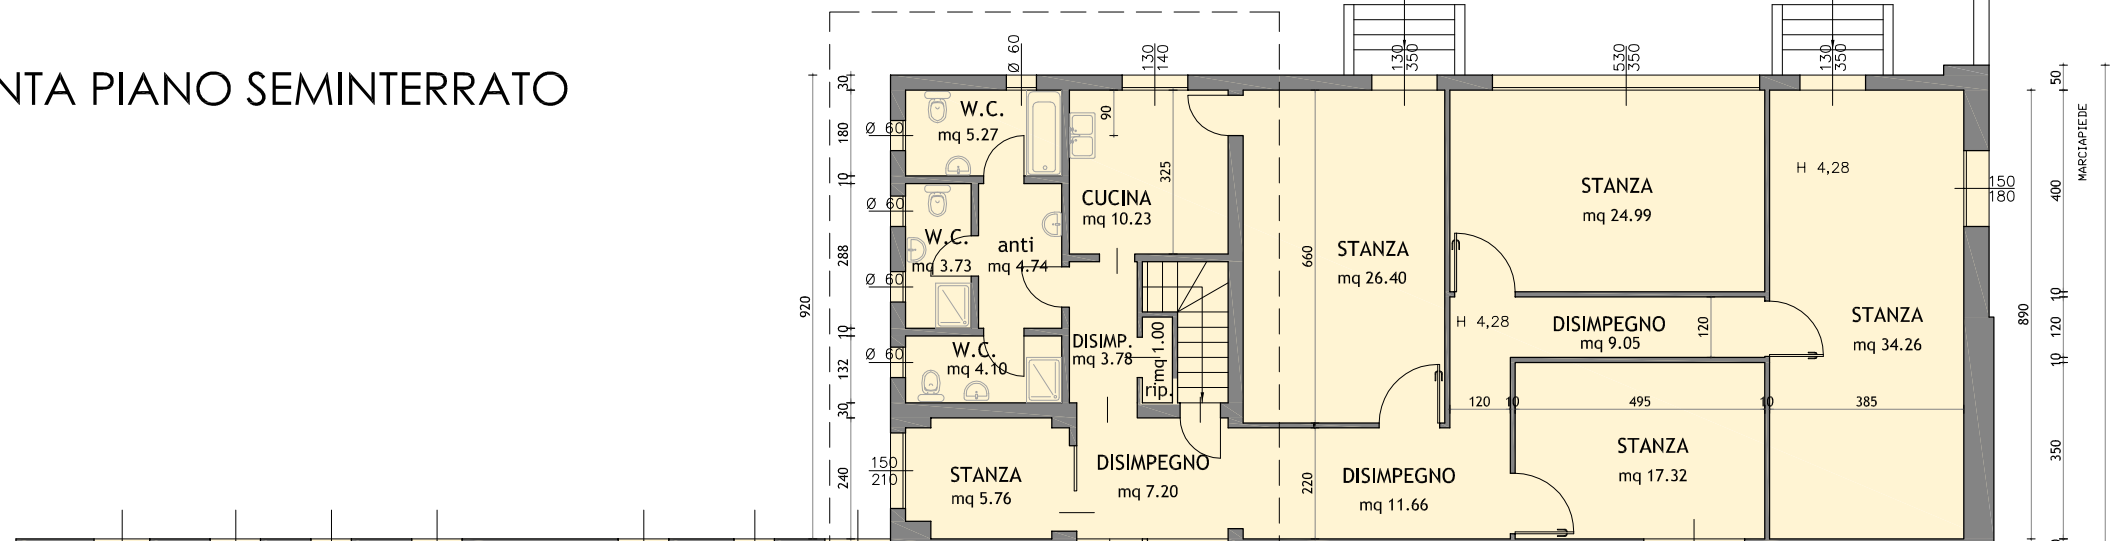


970 1735 2180
 40 930 30 470 15 170 15 330 15 340 15 150 15 170 30 310 15 320 30 400 10 625 10 385 50

PIANTA PIANO SEMINTERRATO

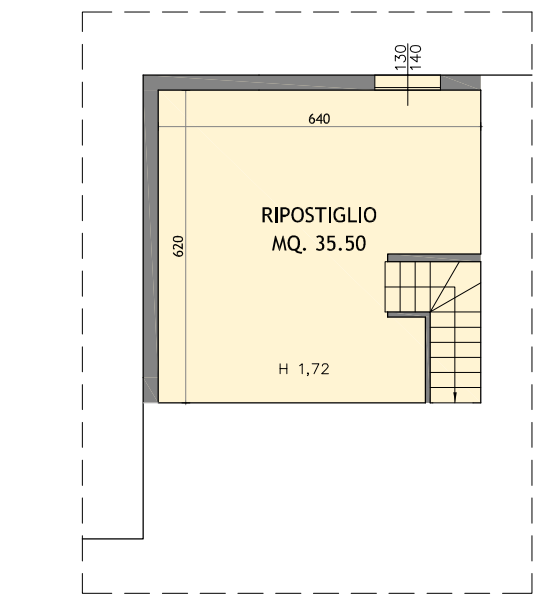

PIANTA PIANO TERRA


40 930 30 470 15 385 30 220 30 555 30 310 15 315 30 430 15 300 15 200 10 460 50
 4885

2940 970 287.5 170 30 132.5 15 240 30 200 40 485 15 620 40 375 200 30 30 240 30 510 30 160 15 445 30 350 30

50 150 180 400 890 170 10 350 30 200 180 150 2960 200 1040 150 30 295 15 250 10 320 30 150 180

STUDIO DI ARCHITETTURA ED URBANISTICA
FABIANO PASQUALETTO
 ARCHITETTO

VIA G. MAZZINI 5 - 30171 MESTRE (VE)
 Tel - Fax 041 984 662
 e-mail: studio@pasqualettofabiano.191.it

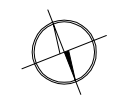

Sede: ANTENNA, Via Fratelli Bandiera 112, Marghera

PIAZZA TOMMASEO